


H:\202018.00_2012 Projects\2012 SHI Update\SHI-ph2-Concept\Plan.dwg Plotted: Apr 03, 2012 - 2:07pm

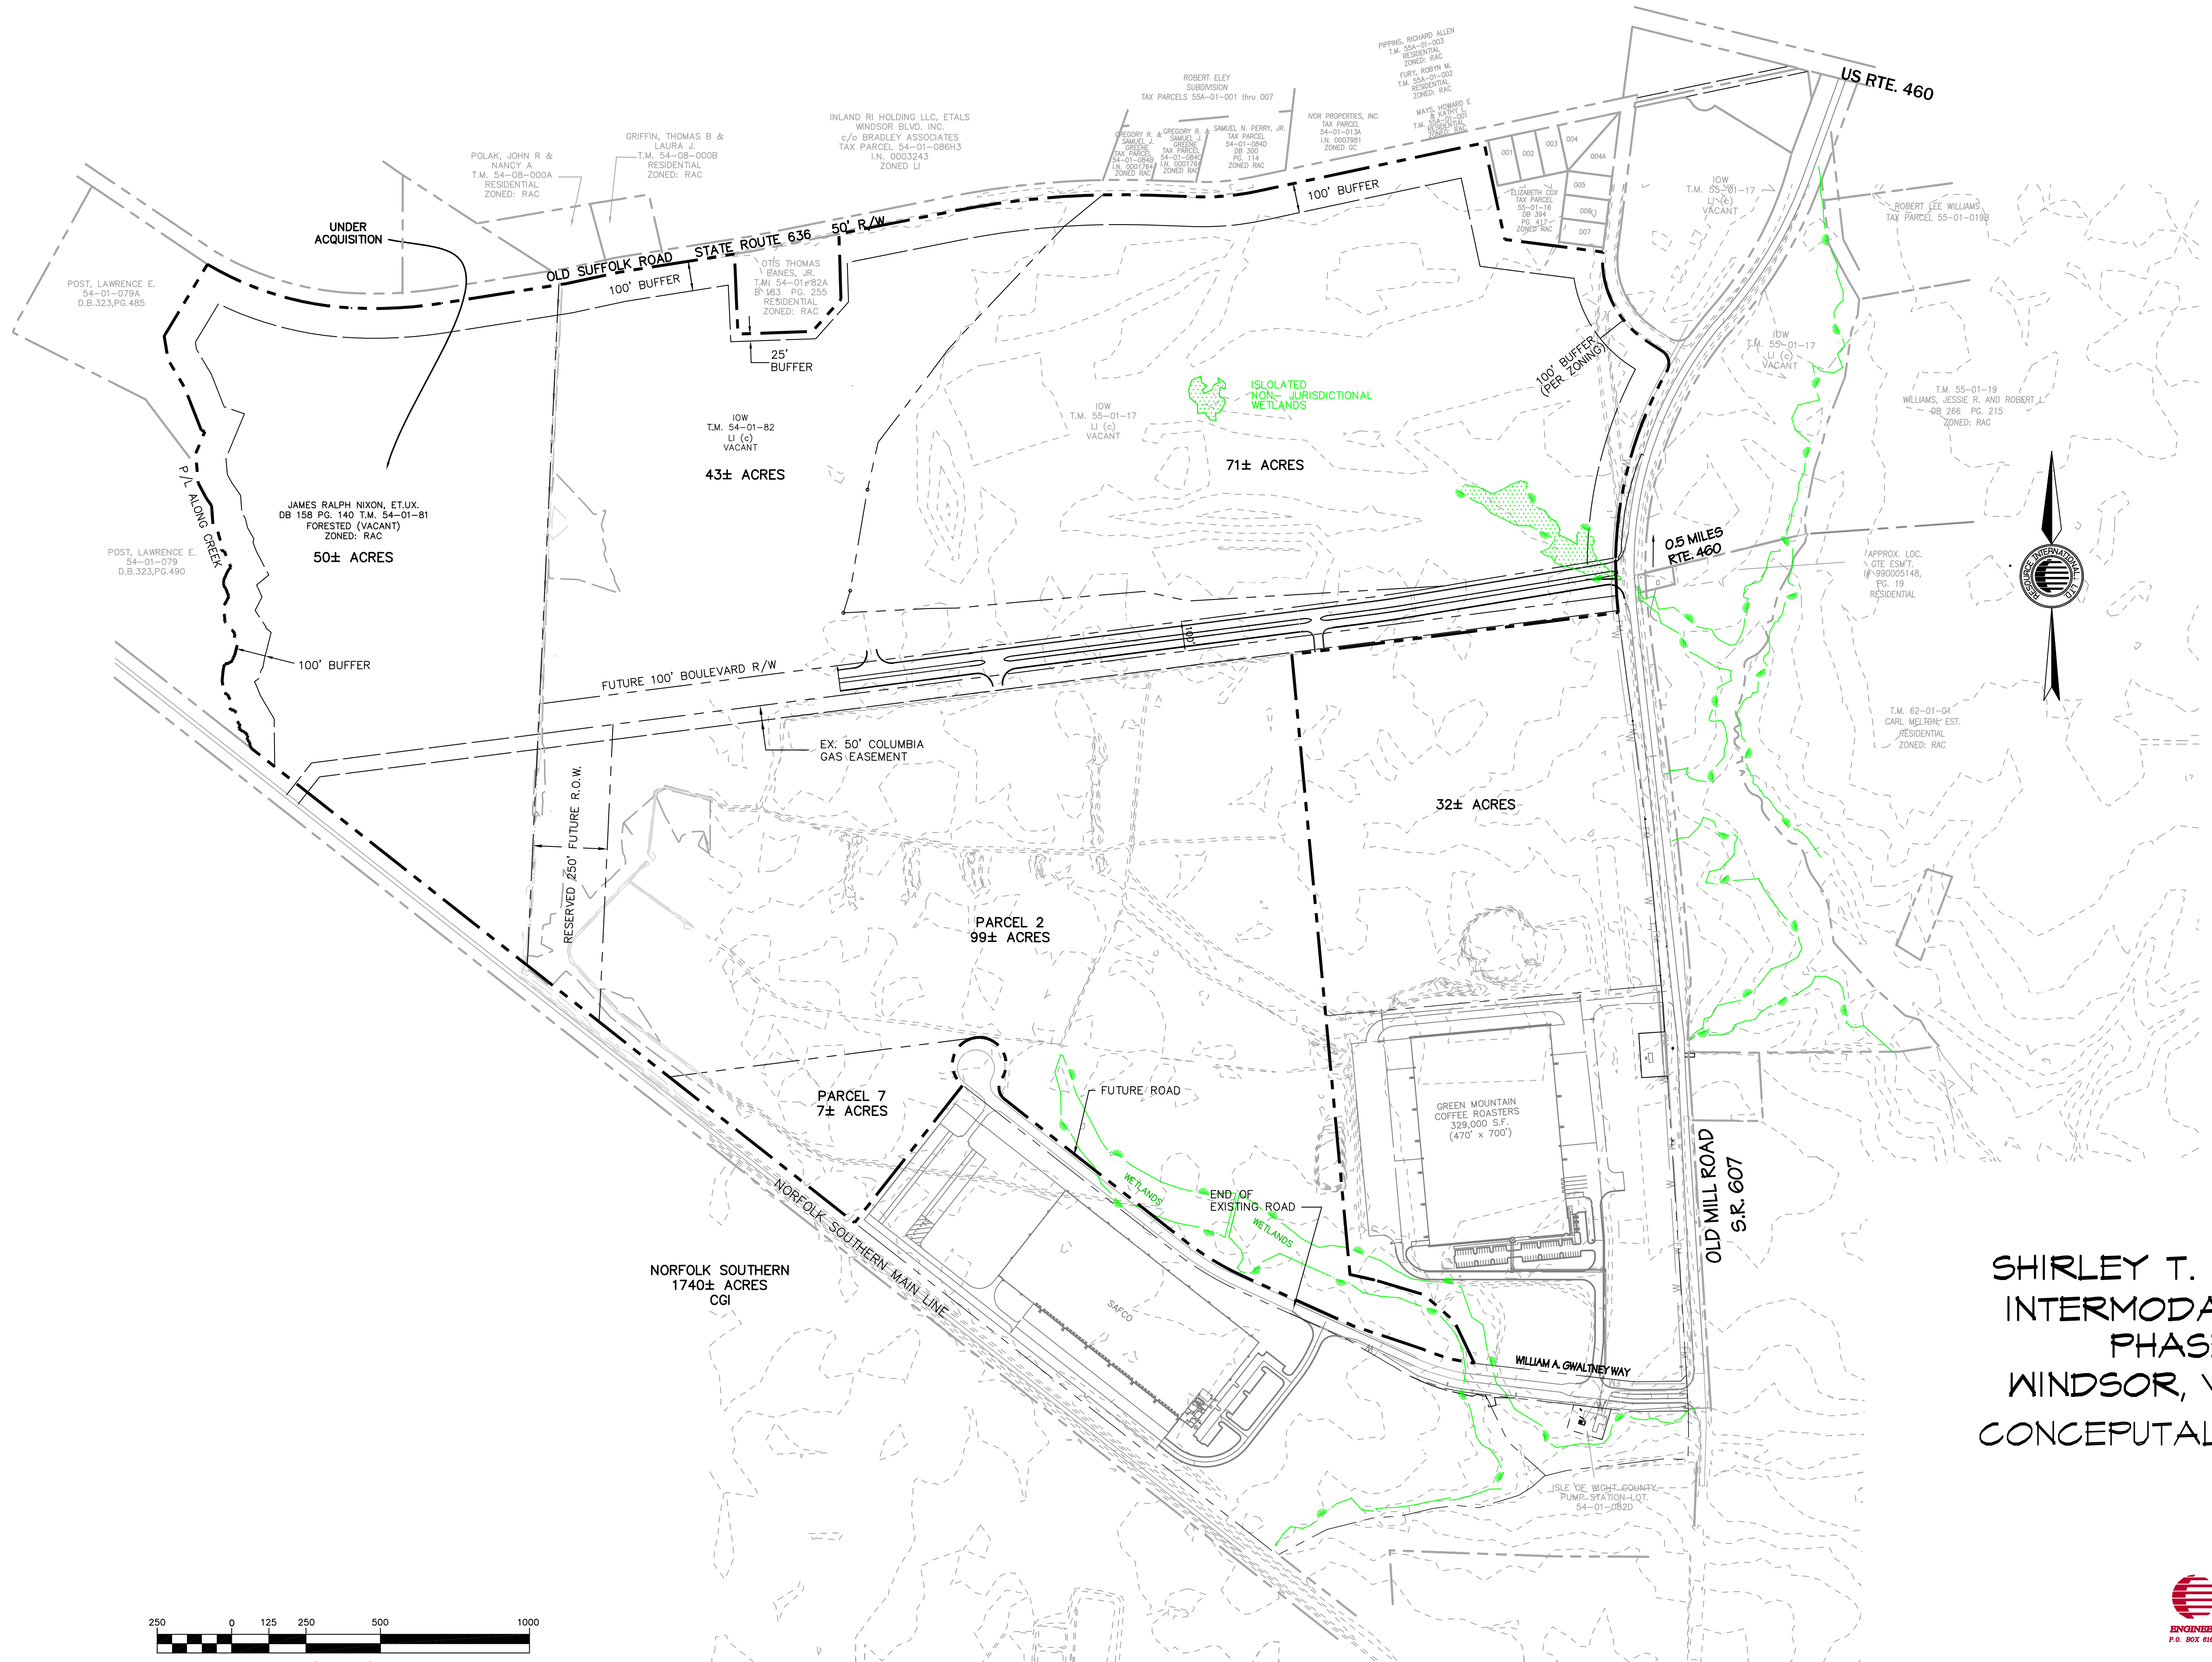

SHIRLEY T. HOLLAND INTERMODAL PARK PHASE II WINDSOR, VIRGINIA CONCEPTUAL LAYOUT

